



8'1 Plate

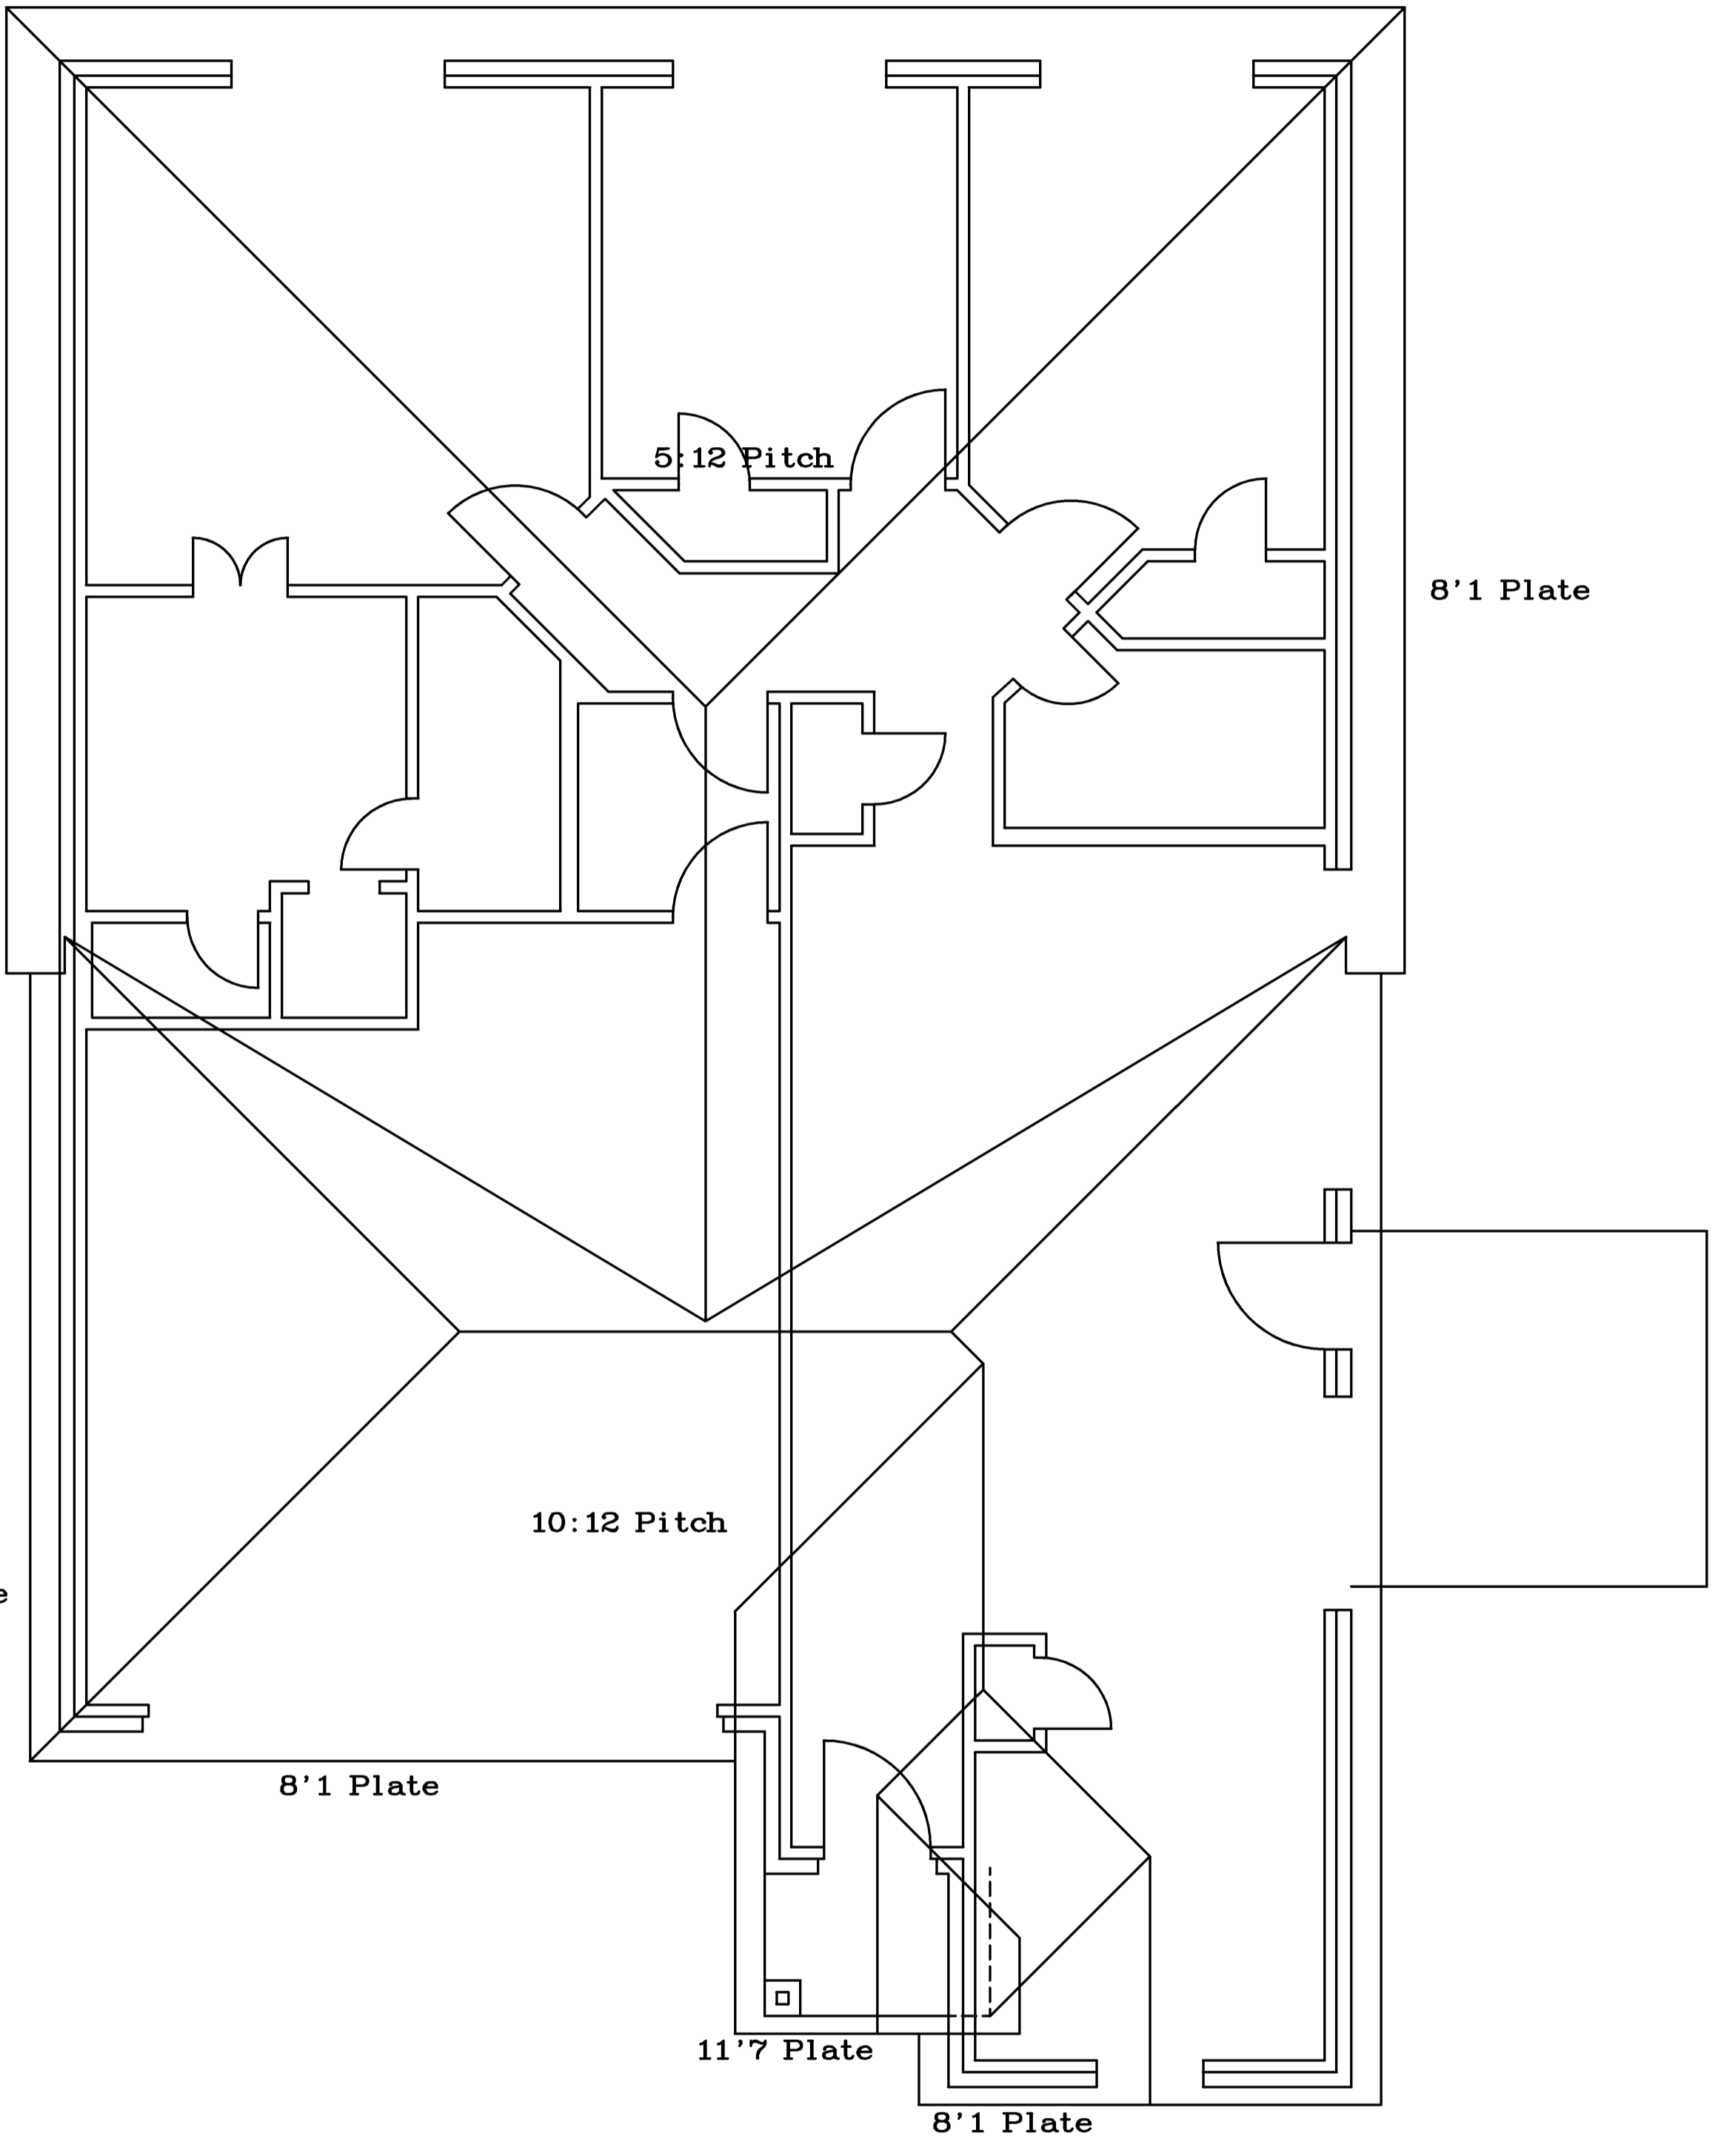

ROOF PLAN

SCALE 1/4"=1'0"

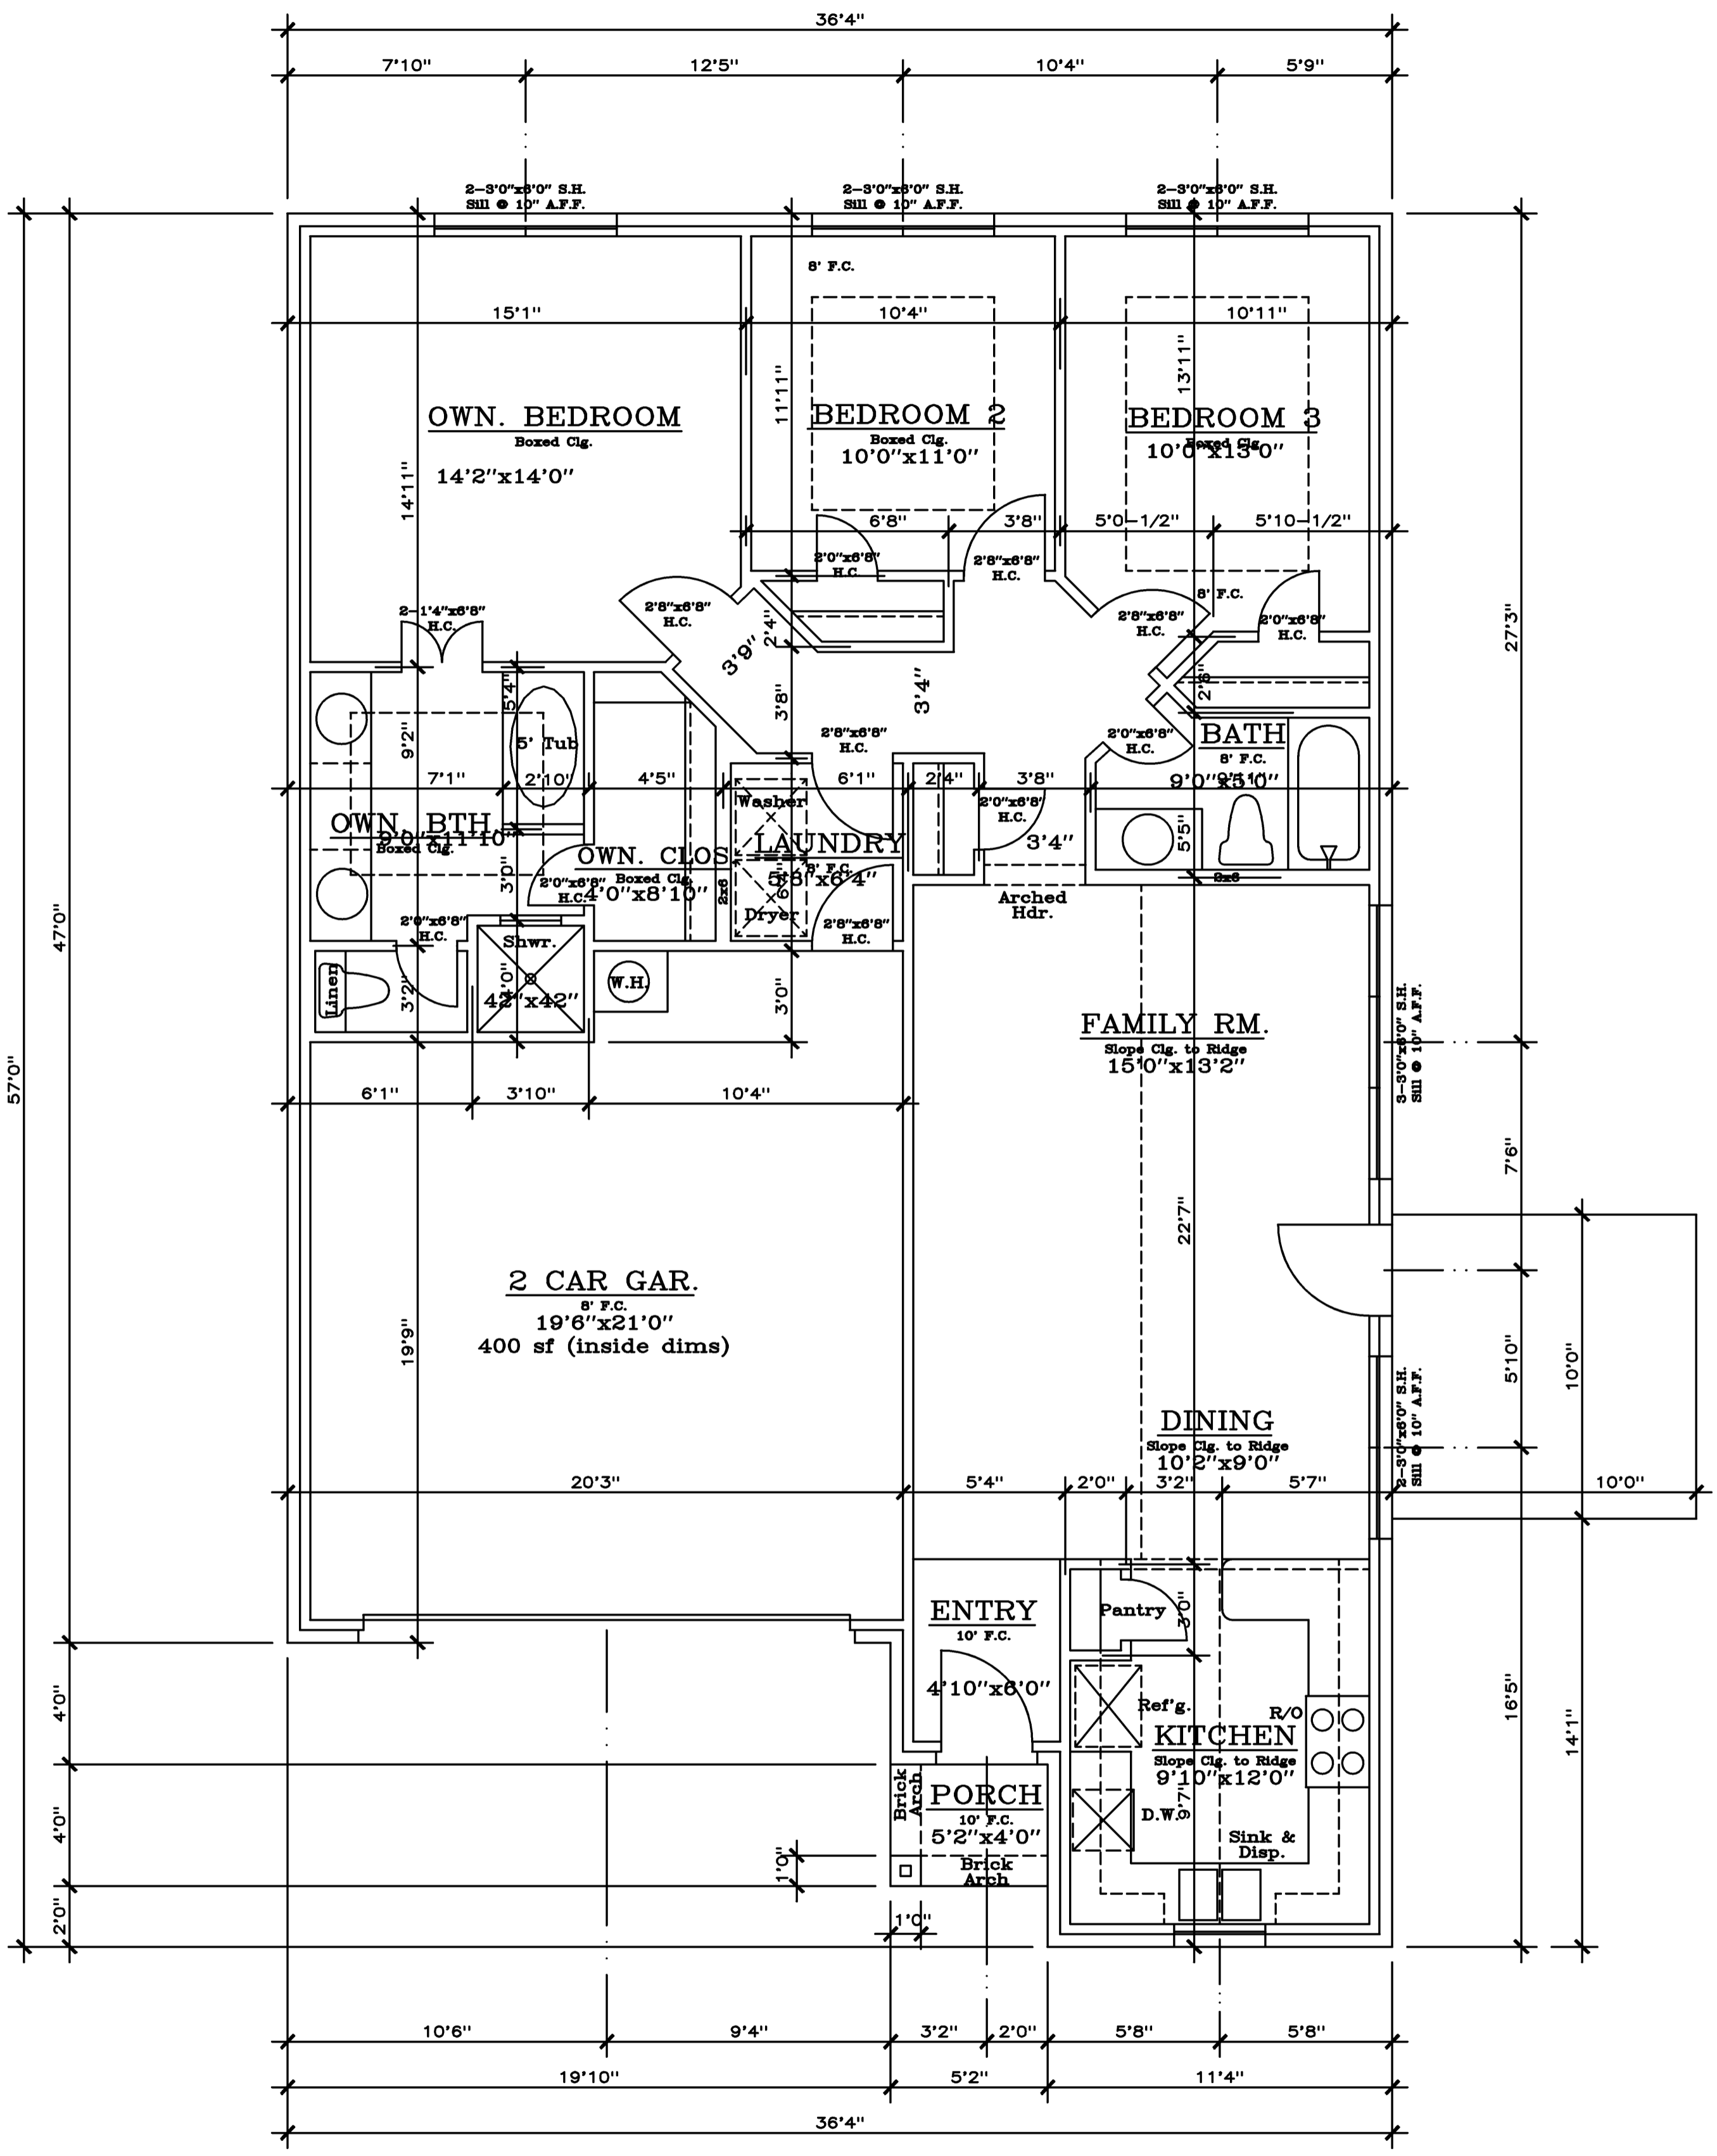


FLOOR PLAN

SCALE 1/4"=1'0"

AREAS		
LIVING	1ST FLOOR	1412
2 CAR GARAGE		430
FRONT PORCH		21
AREA UNDER ROOF		1863 sq.ft.

These Plans are intended to provide the basic construction information necessary for the contractor to construct the project. The contractor shall be responsible for obtaining all necessary permits and for compliance with all applicable codes and regulations. The contractor shall be responsible for the accuracy of the information provided on these plans. 

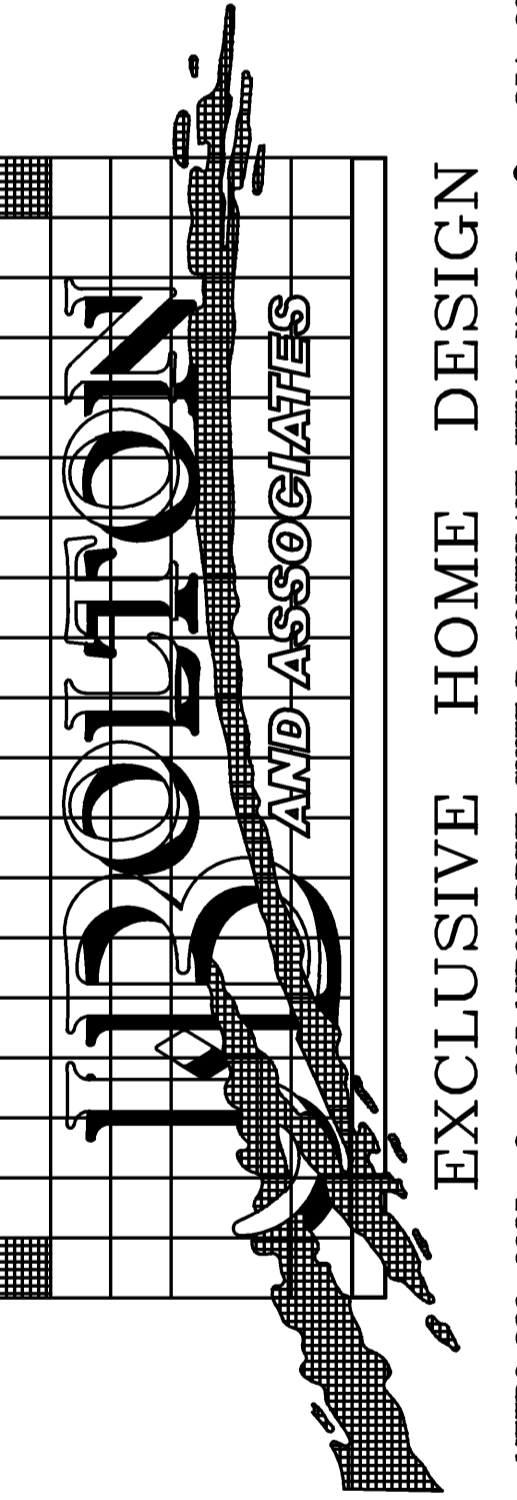

Client: SPEC. HOUSE
 Builder: CAPITAL CORP.
 Date: Jan. 25, 2011
 Job No.: 21
 File Name: CCR05AH
 Lot/Block: 5/A
 Subdivision: ROSE OAKS ADD.

CCR05A
FP-1
R-1

DIVERSIFIED PLANNING & DEVELOPMENT, INC.

METRO 329-6025 • 365 MIRON DRIVE, SUITE B, SOUTHLAKE, TEXAS 76092 • 251-9383

COPYRIGHT 2011