


ROOF PLAN "A"

SCALE 1/4"=1'0"

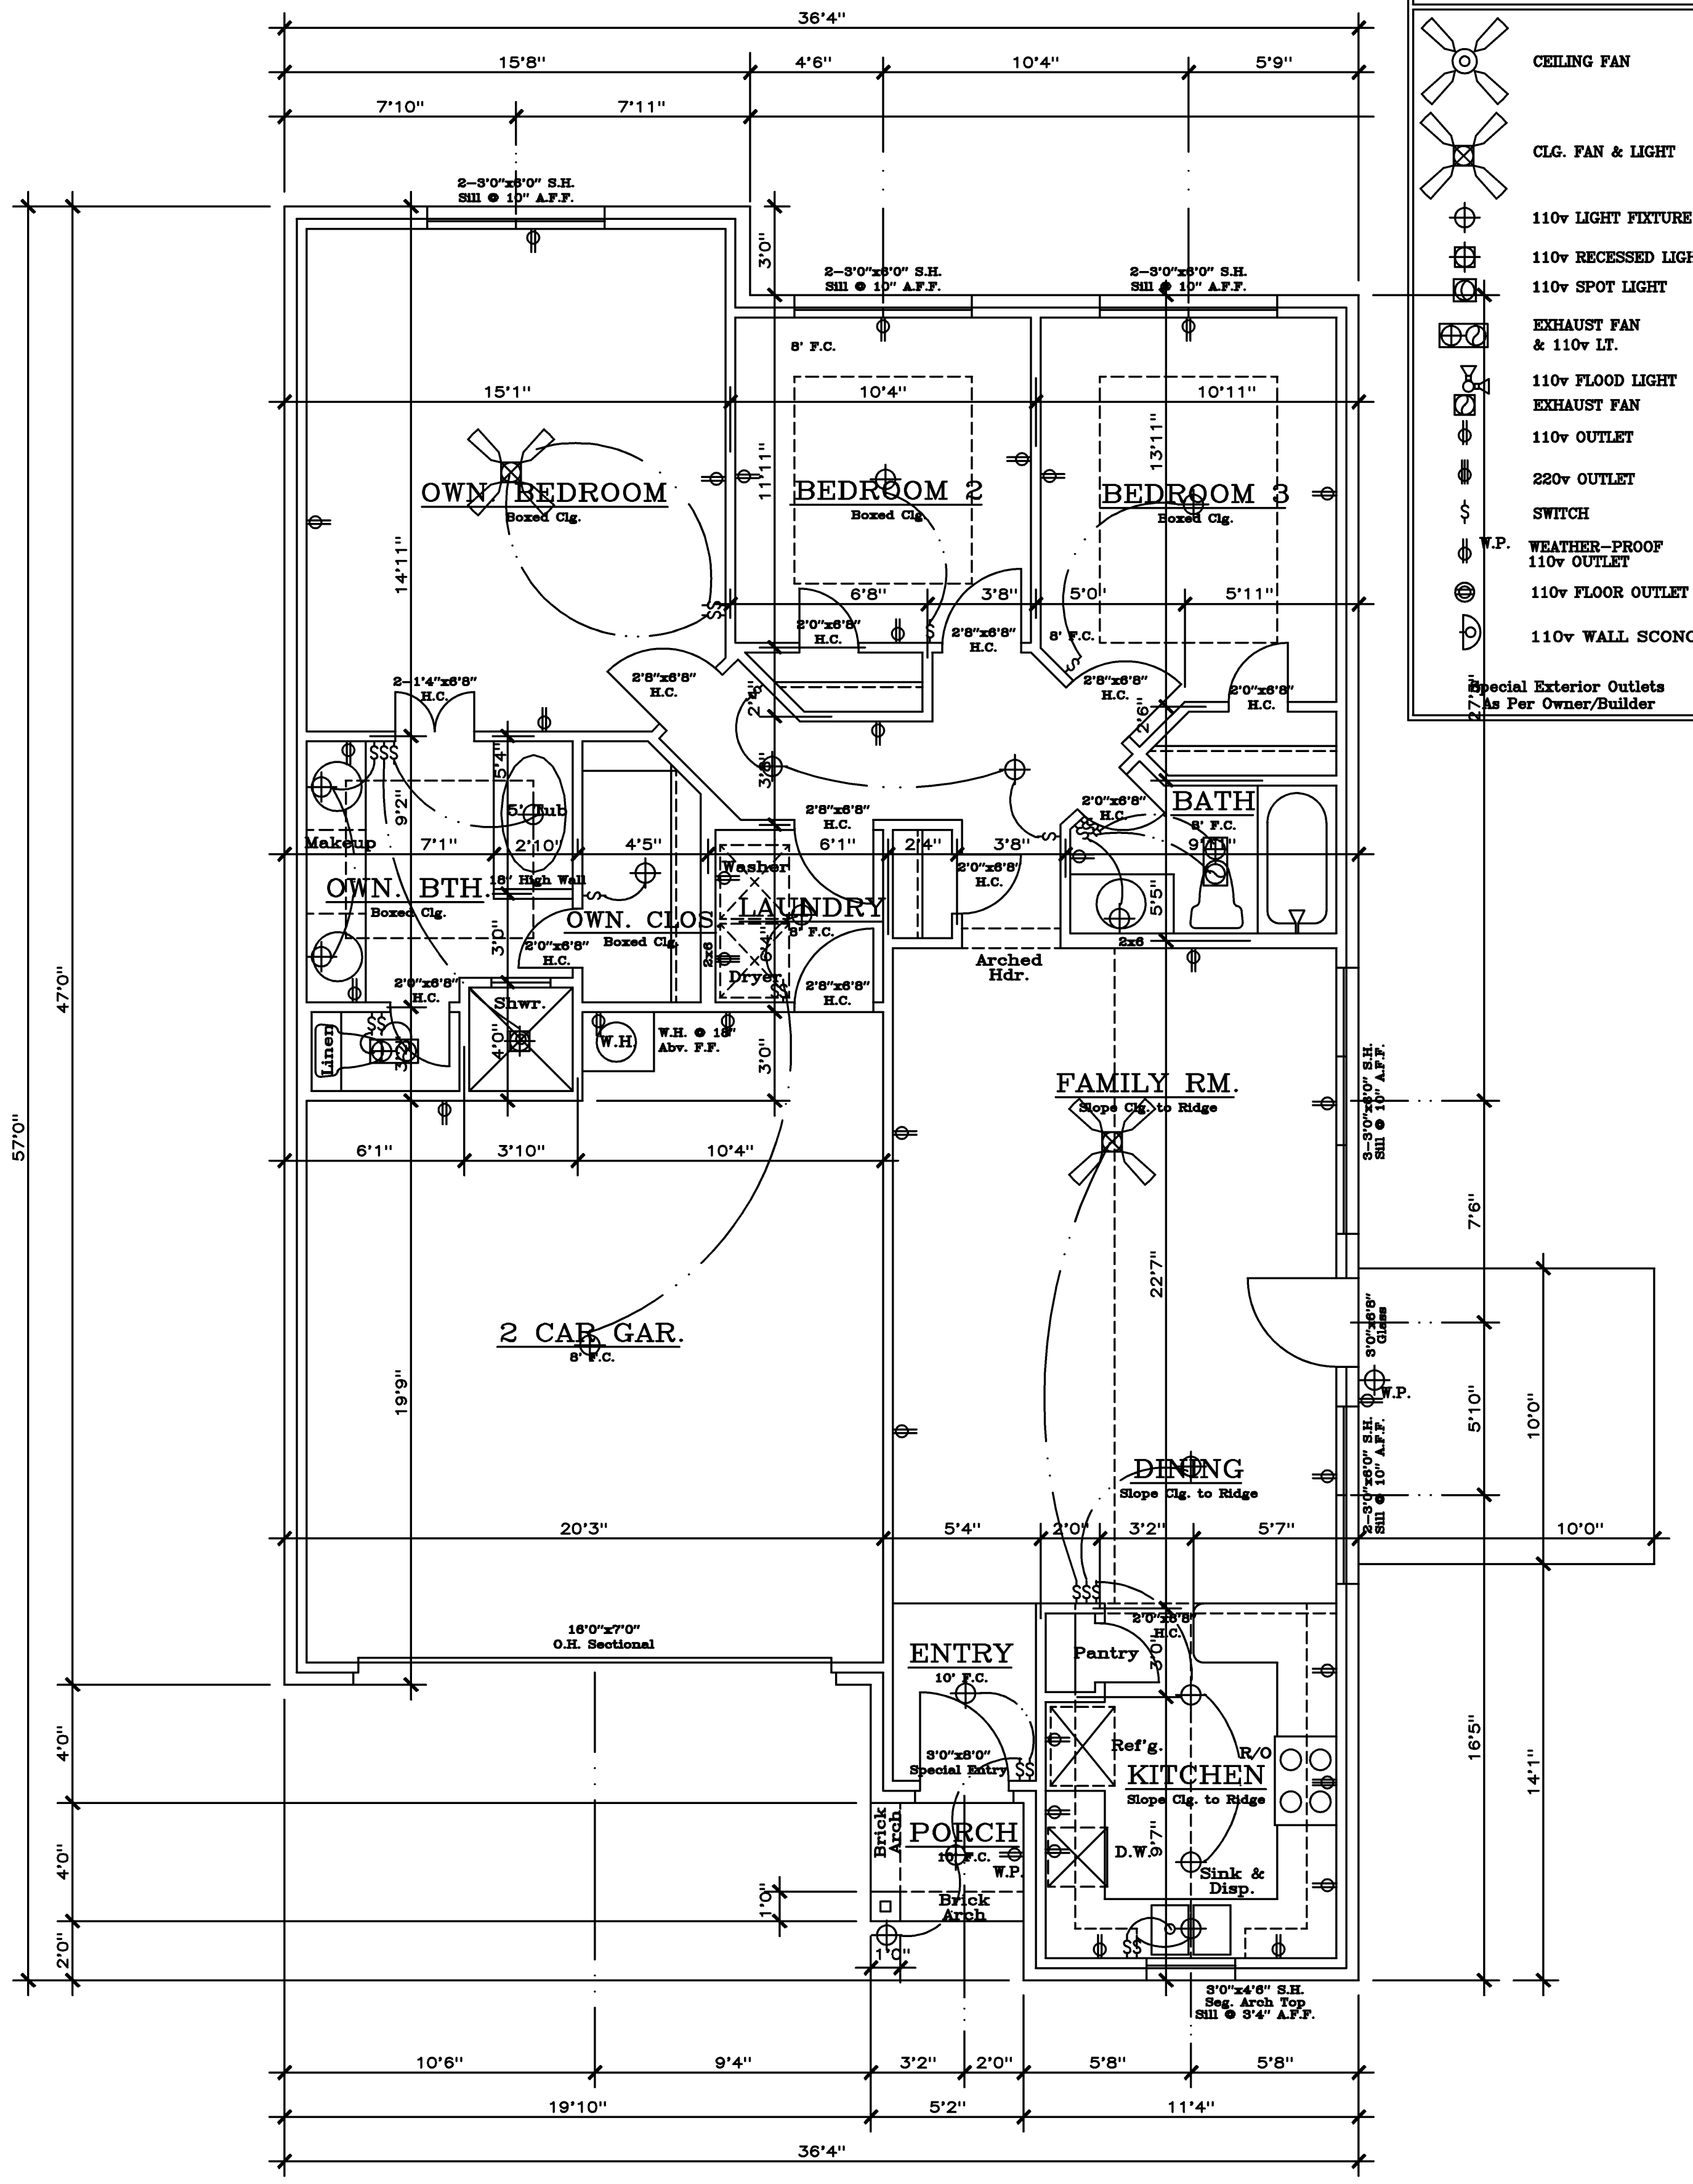

FLOOR PLAN "A"

SCALE 1/4"=1'0"


AREAS		
LIVING	1ST FLOOR	1459
2 CAR GARAGE		430
FRONT PORCH		21
AREA UNDER ROOF		1910 sq.ft.

ELEC. LEGEND	
	CEILING FAN
	CLG. FAN & LIGHT
	110v LIGHT FIXTURE
	110v RECESSED LIGHT
	110v SPOT LIGHT
	EXHAUST FAN & 110v LT.
	110v FLOOD LIGHT
	EXHAUST FAN
	110v OUTLET
	220v OUTLET
	SWITCH
	W.P. WEATHER-PROOF 110v OUTLET
	110v FLOOR OUTLET
	110v WALL SCONCE
	Special Exterior Outlets As Per Owner/Builder

COPYRIGHT 2011

These Plans are intended to provide the basic construction information necessary for the construction of the project. The contractor is responsible for verifying the accuracy of the information provided in these plans. No liability is assumed by the designer for any errors or omissions, or for any construction problems that may arise. The contractor shall obtain all necessary permits and approvals from the appropriate authorities. The contractor shall be responsible for obtaining all necessary engineering services, HVAC, and structural before beginning construction of any kind. NOTE: All Federal, State and local codes, ordinances, and regulations shall apply to the construction of this project. THESE PLANS AND THEIR USE ARE THE PROPERTY OF J. BOLTON & ASSOCIATES AND ARE NOT TO BE USED FOR CONSTRUCTION, REUSED, TRACED, OR REPRODUCED BY ANY MEANS WITHOUT THE EXPRESSED WRITTEN PERMISSION OF J. BOLTON & ASSOCIATES.

DIVERSIFIED PLANNING & DEVELOPMENT, INC.

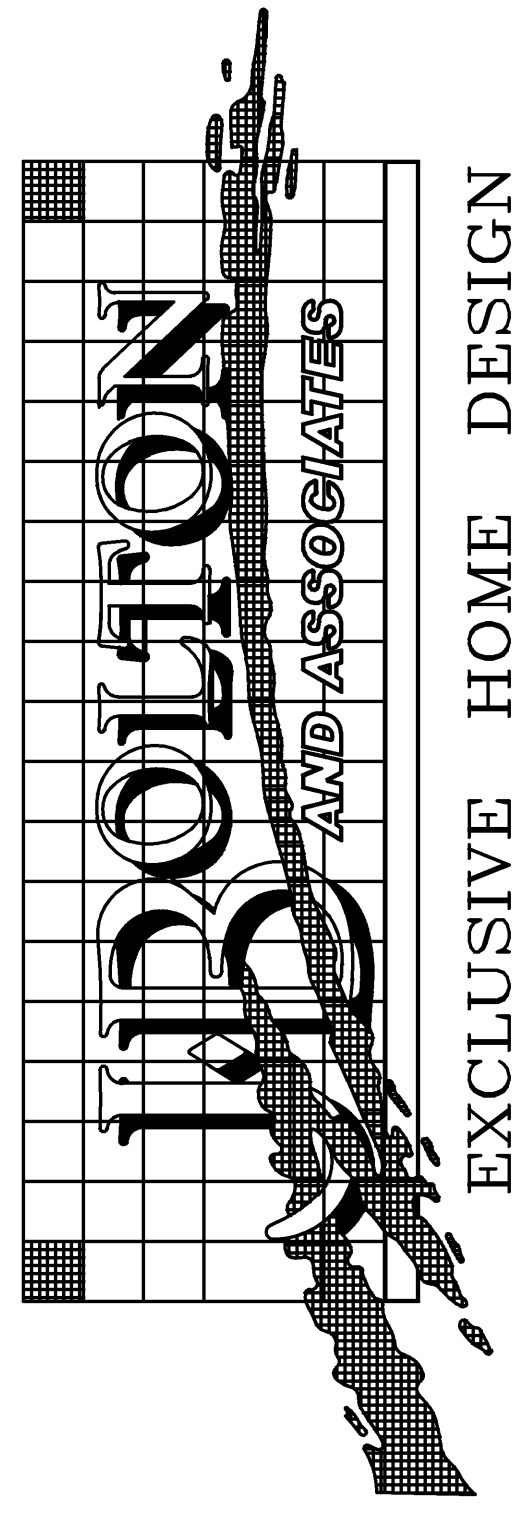

EXCLUSIVE HOME DESIGN
 METRO 929-6025 • 365 MIRON DRIVE, SUITE B, SOUTHLAKE, TEXAS 76092 • 251-5393

Client: SPEC. HOUSE
 Builder: CAPITAL CORP.
 Date: Feb. 18, 2011

Job No.: 21
 File Name: CCRO4AH
 Lot/Block: 4/A
 Subdivision: ROSE OAKS ADD.

ELEV "A"
 CCRO4A
 FP-1
 1816 Rose St.