



These drawings are property of the Architect and are to be used only for the project and location indicated. No part of these drawings may be reproduced or transmitted in any form or by any means, electronic or mechanical, including photocopying, recording, or by any information storage and retrieval system, without the prior written permission from the Architect and/or the Engineer. The user of these drawings shall be responsible for the use of these drawings.

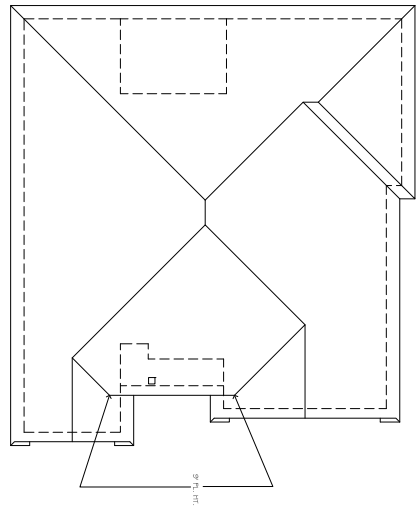


TRUCK ROOF SLOPE 12:12  
 ROOF PLAN  
 SCALE: 1/8" = 1'-0"

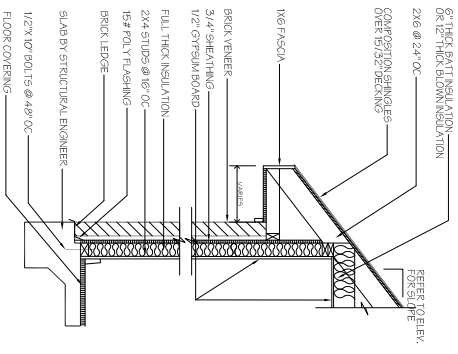

WALL SECTION  
 SCALE: 3/4" = 1'-0"

- SYMBOLS LEGEND**
- ██████ BRICK VENEER
  - ▨ INSULATION
  - ▬ 2x4 STUD WALL @ 16" O.C.
  - DOORS (SIZE AND STYLE INDICATED)
  - WINDOWS (SIZE AND STYLE INDICATED)
  - CLOSET NOTES (# OF ROOFS & SHELVES)

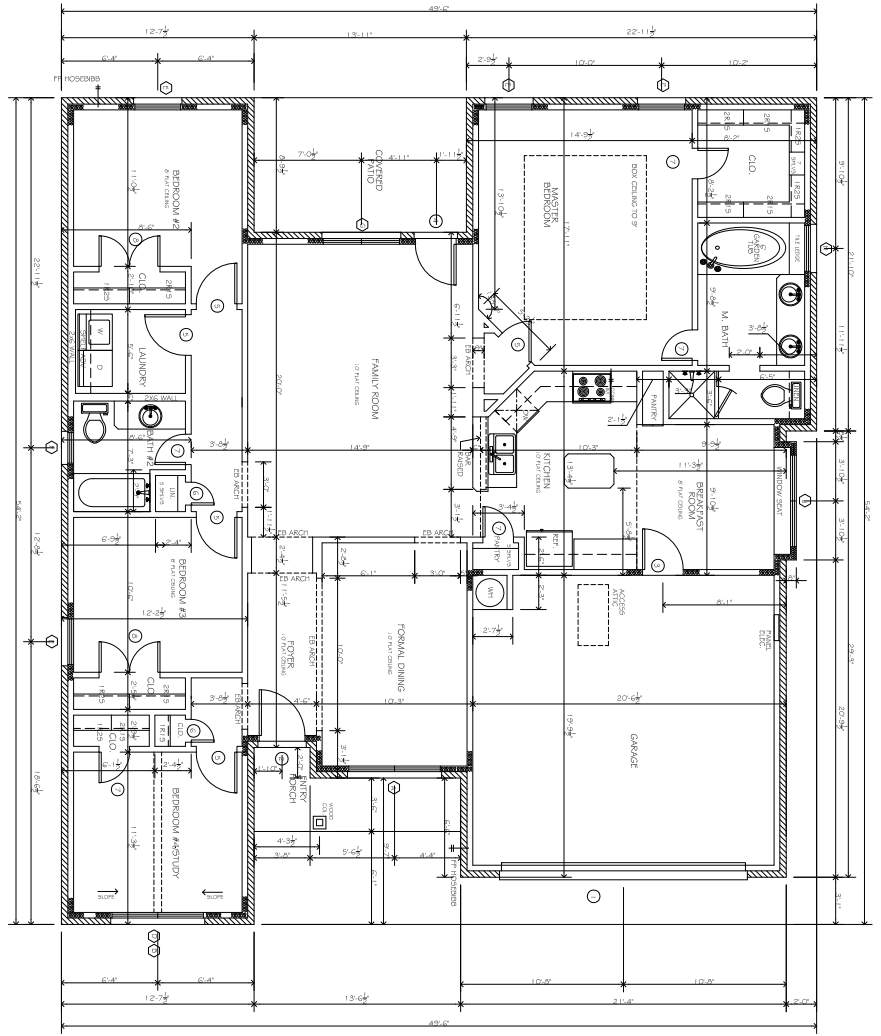

FLOOR PLAN  
 SCALE: 1/8" = 1'-0"

**DOOR SCHEDULE**

NO.	SIZE	TYPE	QTY	REMARKS
1	1-27'7 1/2"	DOOR OVERHEAD	1	
2	3-27'7 1/2"	STITCHED ENTRY	1	
3	3-27'7 1/2"	INSULATED	1	
4	2-27'7 1/2"	STITCHED	2	1/2 GLASS
5	2-27'7 1/2"	STITCHED	2	
6	1-27'7 1/2"	STITCHED	1	
7	2-27'7 1/2"	STITCHED	2	
8	2-27'7 1/2"	STITCHED	2	

**WINDOW SCHEDULE**

NO.	SIZE	TYPE	QTY	REMARKS
A	6'-2 1/2" x 6'-0"	SH. OL.	1	WALLET TOGETHER
B	5'-2 1/2" x 7'-0"	TRANSOM - OIL	1	WALLET TOGETHER
C	NO. USED			
D	6'-2 1/2" x 6'-0"	SH. OL.	1	
E	3'-2 1/2" x 6'-0"		4	
F	6'-2 1/2" x 6'-0"		1	TOWNEPO
G	6'-2 1/2" x 6'-0"	TRND. ANCHOR	1	WALLET TOGETHER
H	NO. USED			
I	6'-2 1/2" x 6'-0"		1	TOWNEPO
J	6'-2 1/2" x 6'-0"		1	WALLET TOGETHER

UNAD. AREA - 1877 SQ. FT.  
 GARAGE - 213 SQ. FT.  
 TOTAL AREA - 2090 SQ. FT.  
 COVERED PATIO - 25 SQ. FT.

SHEET OF 4 <b>A2</b>	Residence For <b>CapitalCorp Custom Homes</b> 515 Campbell Ct. (Lot 4) Irving, Texas	<b>CAPITCORP</b> Custom Homes 3435 Finley Irving, Texas 75062 972/259-8787	<b>dht</b> dht Architects, Inc. 612 N. Story Rd., Ste 104 Irving, Texas 75062 972/258-6108	DATE DRAWN CHECKED APPROVED
----------------------------	-----------------------------------------------------------------------------------------------	----------------------------------------------------------------------------------------	---	--------------------------------------